



Please contact info@onegt.ky for current availability and pricing.
Dated: 31 October 2025


FLOOR 3

Units are not available for sale on Floor 3 at this time

Not to scale. Plans are for illustrative purposes only, unit sizes may vary based on their location within the property. ONE GT Limited reserves the right to make modification to the actual units design and layout at any time.

- TYPE A
- TYPE B
- TYPE B.1
- TYPE C

A = Accessible Units

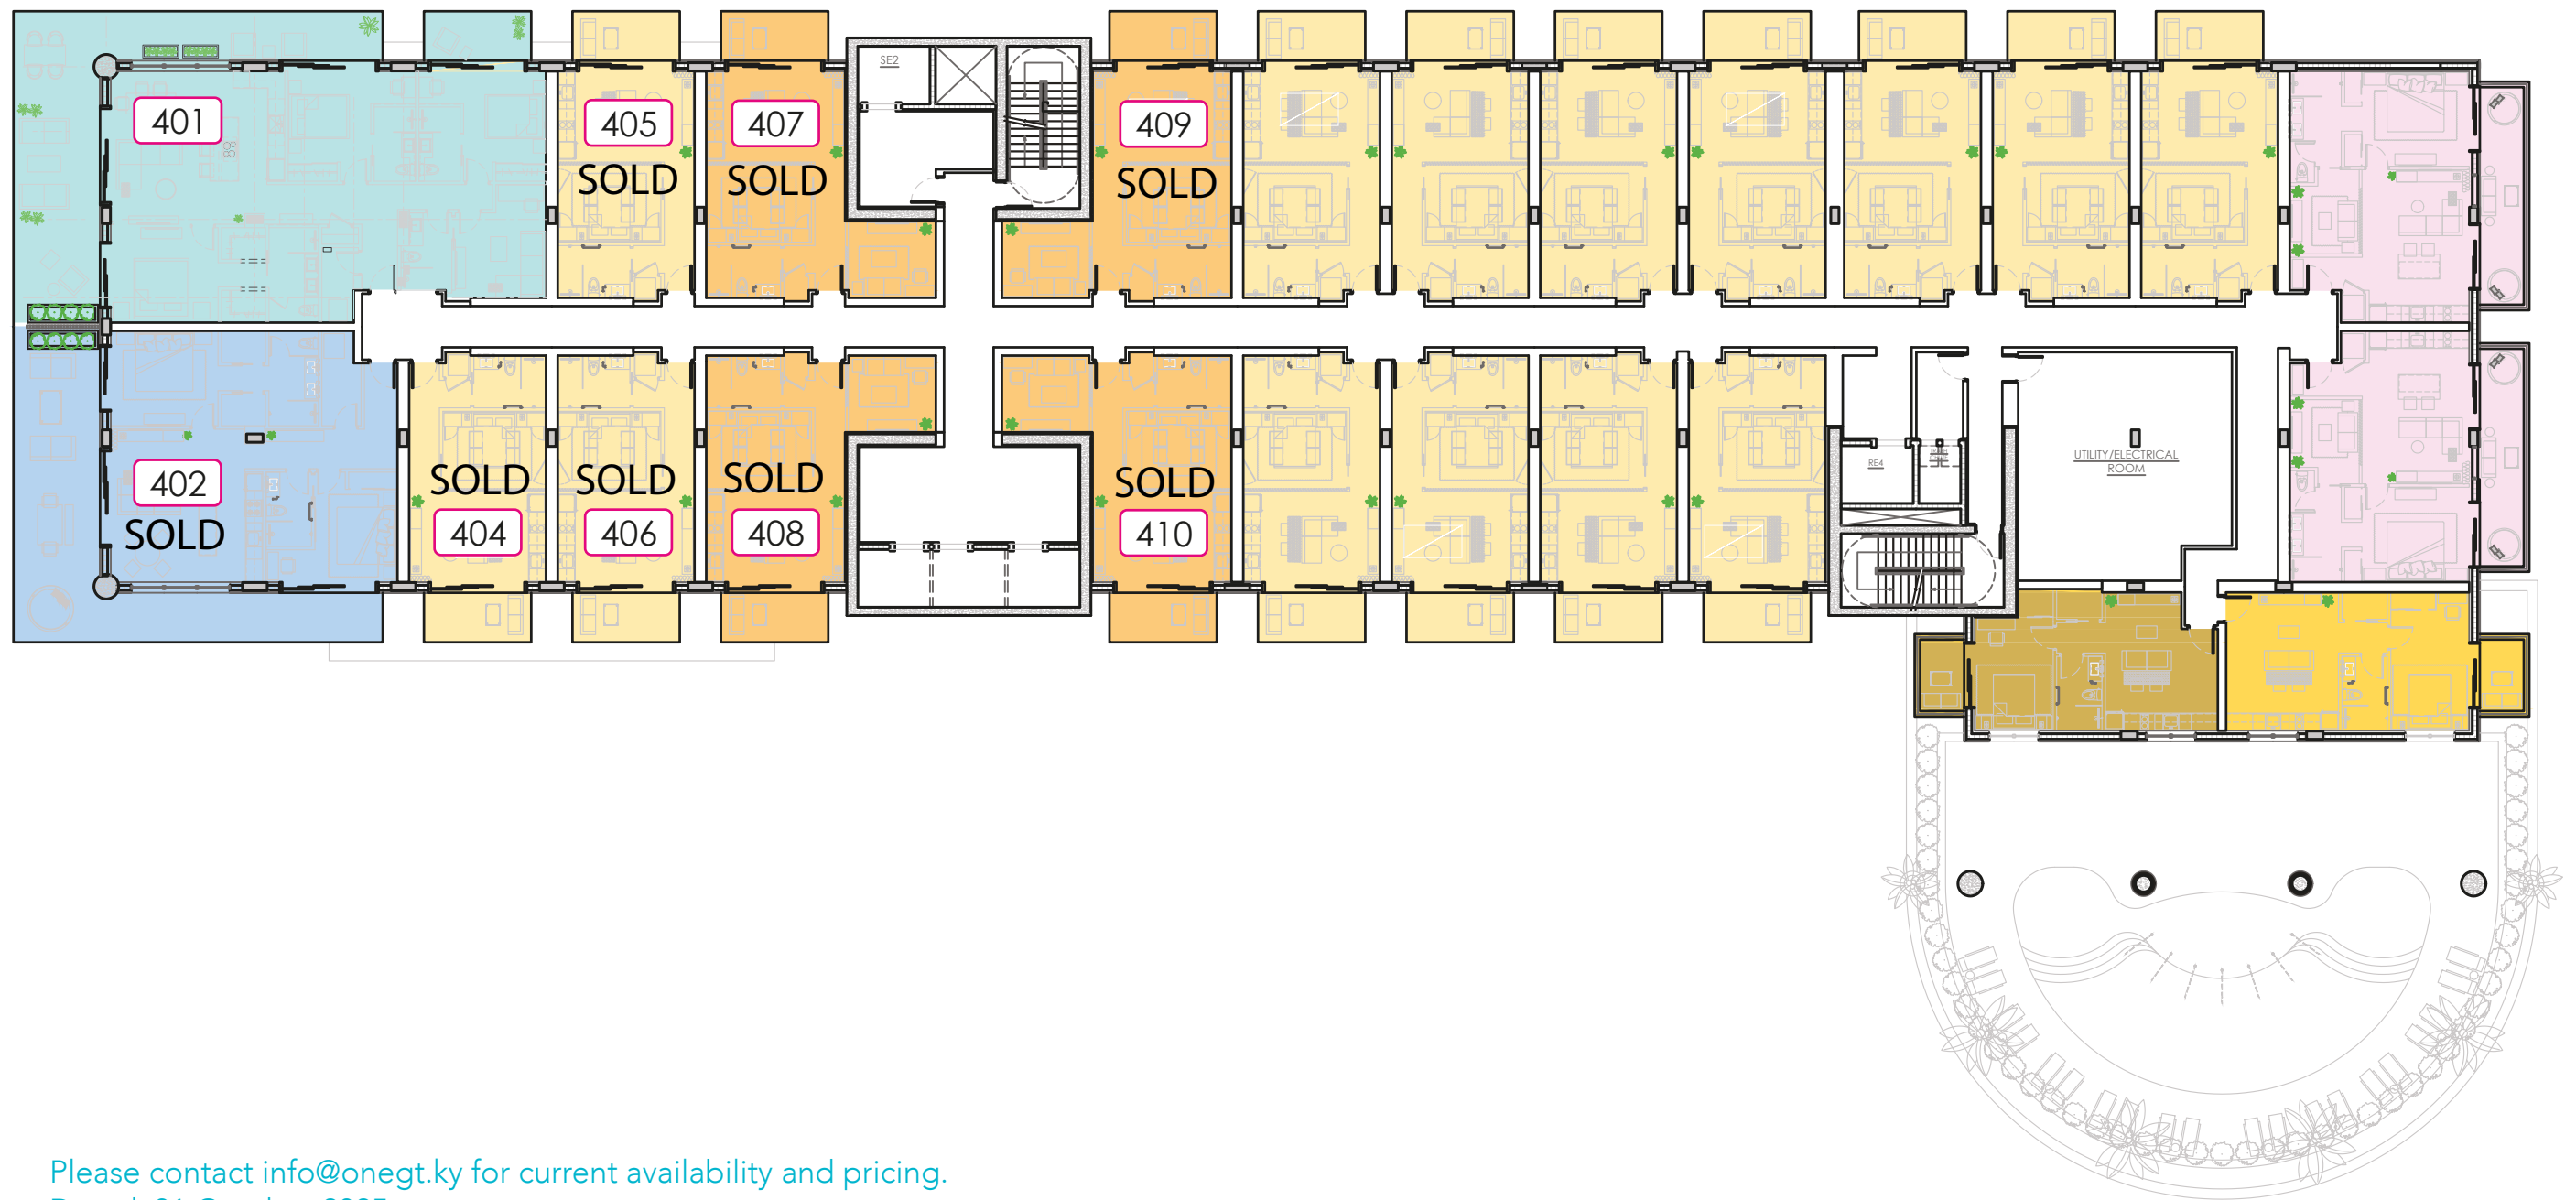

Please contact info@onegt.ky for current availability and pricing.
Dated: 31 October 2025

FLOOR 4

Floor Partially Reserved

Not to scale. Plans are for illustrative purposes only, unit sizes may vary based on their location within the property. ONE GT Limited reserves the right to make modification to the actual units design and layout at any time.

- TYPE A
- TYPE A.1
- TYPE A.2
- TYPE G
- TYPE B.1
- TYPE C
- TYPE D



Please contact info@onegt.ky for current availability and pricing.
Dated: 31 October 2025

FLOOR 5

Floor Partially Reserved

Not to scale. Plans are for illustrative purposes only, unit sizes may vary based on their location within the property. ONE GT Limited reserves the right to make modification to the actual units design and layout at any time.

- TYPE A
- TYPE B.1
- TYPE C
- TYPE D
- TYPE D.1
- TYPE D.2



Please contact info@onegt.ky for current availability and pricing.
Dated: 31 October 2025

FLOOR 6

Not to scale. Plans are for illustrative purposes only, unit sizes may vary based on their location within the property. ONE GT Limited reserves the right to make modification to the actual units design and layout at any time.

- TYPE A
- TYPE B.1
- TYPE C
- TYPE D
- TYPE D.1
- TYPE D.2



Please contact info@onegt.ky for current availability and pricing.
Dated: 31 October 2025

FLOOR 7

Not to scale. Plans are for illustrative purposes only, unit sizes may vary based on their location within the property. ONE GT Limited reserves the right to make modification to the actual units design and layout at any time.

- TYPE A
- TYPE B.1
- TYPE C
- TYPE G
- TYPE D.1
- TYPE D.2



Please contact info@onegt.ky for current availability and pricing.
Dated: 31 October 2025

FLOOR 8

Not to scale. Plans are for illustrative purposes only, unit sizes may vary based on their location within the property. ONE GT Limited reserves the right to make modification to the actual units design and layout at any time.

- TYPE A
- TYPE B.1
- TYPE C
- TYPE D
- TYPE D.1
- TYPE D.2
- TYPE E



Please contact info@onegt.ky for current availability and pricing.
Dated: 31 October 2025

FLOOR 9

Not to scale. Plans are for illustrative purposes only, unit sizes may vary based on their location within the property. ONE GT Limited reserves the right to make modification to the actual units design and layout at any time.

- TYPE A
- TYPE B.1
- TYPE C
- TYPE D.1
- TYPE D.2
- TYPE E
- TYPE F
- A = Accessible Units



Please contact info@onegt.ky for current availability and pricing.
 Dated: 31 October 2025

FLOOR 10

Not to scale. Plans are for illustrative purposes only, unit sizes may vary based on their location within the property. ONE GT Limited reserves the right to make modification to the actual units design and layout at any time.

- TYPE A
- TYPE B.1
- TYPE C
- TYPE D.1
- TYPE D.2
- TYPE E
- TYPE F